

10607911
01/28/2009 10:38 AM \$0.00
Book - 9678 Pg - 7777-7784
GARY W. OTT
RECORDER, SALT LAKE COUNTY, UTAH
UT ST-ENVIRONMENTAL QUALITY
PO BOX 144840
SLC UT 84114
BY: ZJM, DEPUTY - MA 8 P.

When recorded return to:
Utah Department of Environmental Quality
Division of Environmental Response and Remediation
Attention: Voluntary Program Coordinator
168 North 1950 West
Salt Lake City, Utah 84116

RE: **Sunset Ridge Middle School Voluntary Cleanup Site (VCP # C051)**
6881 West 8200 South, West Jordan, Utah

RECEIVED

FEB 05 2009

DEQ
Environmental Response & Remediation

CERTIFICATE OF COMPLETION

1. Compliance with Terms of Voluntary Cleanup Program

The Executive Director of the Utah Department of Environmental Quality, through his undersigned designee below, has determined that the Board of Education of Jordan School District hereinafter referred to as "Applicant," has completed a Utah Department of Environmental Quality ("UDEQ") supervised voluntary cleanup of the real property described in Attachment A (the "Property"), in accordance with sections 19-8-108 and 19-8-110 of the Utah Code Annotated and the Voluntary Cleanup Agreement entered into on September 18, 2006. The Applicant is granted this Certificate of Completion ("COC") pursuant to section 19-8-111 and subject to the conditions set forth in section three below. Figures depicting the Property are located in Attachment B.

2. Acknowledgment of Protection From Liability

This COC acknowledges protection from liability provided by section 19-8-113 of the Utah Code Annotated to an applicant who is not responsible for the contamination under the provisions listed in subsection 19-8-113(1)(b) at the time the applicant applies to enter into a Voluntary Cleanup Agreement, and to future owners who acquire the Property covered by this COC, and to lenders who make loans secured by the Property covered by the COC.

As set forth in section 19-8-113, this release of liability is not available to an owner or lender who was originally responsible for a release or contamination, or to an owner or lender who changes the land use from the use specified in the COC if the changed use or uses may reasonably be expected to result in increased risks to human health or the environment, or to an owner or lender who causes further releases on the Property. Also, there is no release from liability if the COC is obtained by fraud, misrepresentation, or the knowing failure to disclose material information. Finally, protection from liability is limited to contamination identified in the documents related to the investigation and cleanup of the Property.

SCANNED

DERR 2009-000844

3. Specified Land Use for Certificate of Completion

This COC is issued based on the Applicant's representation that the Property will be used for public schools and that groundwater will not be accessed via wells, pits or sumps or used for drinking water, bathing and/or irrigation purposes.

In addition, this COC is issued based upon compliance with the Site Management Plan (SMP), dated July 16, 2008. Among other things, the COC and SMP, require:

- a. The Property shall be used in a manner that is consistent with the land use described in section three above;
- b. Groundwater located beneath the Property will not be accessed or used as described in section three above;
- c. Segments of the Bingham Magna Ditch (BMD) remaining under the Sunset Ridge Middle School parking lot and the sidewalks/utility corridors on the north and south ends of the BMD on the future high school property shall be managed in accordance with the SMP;
- d. Maintain in good condition the parking lot at the Sunset Ridge Middle School and sidewalks at the future high school property which overlay BMD soils as outlined in the SMP;
- e. Compliance with contingency procedures in the SMP if the segments of the BMD remaining under the parking lot or sidewalks are accessed or removed;
- f. Submittal of inspection reports to UDEQ as described in the SMP;
- g. Continued reimbursement to UDEQ for its oversight of activities under the SMP; and
- h. Continued consent to access by UDEQ to monitor compliance with the SMP.

4. Unavailability of Release of Liability

Use of the Property that is not consistent with section three, including failure to comply with the SMP described in section three, shall constitute a change in land use expected to result in increased risks to human health/the environment making the release of liability in section two unavailable.

5. Amended Certificate of Completion


Upon completion of the SMP, the Applicant, current or future owners or lenders may request the Utah Department of Environmental Quality to record an amended COC to delete compliance with the SMP as a condition of land use.

6. Availability of Records

All documents discussed in this COC are on file and may be reviewed at the UDEQ/ Division of Environmental Response and Remediation office located at 168 North 1950 West, Salt Lake City, Utah.

7. Final Signature for Sunset Ridge Middle School Certificate of Completion

Dated this 15th day of OCTOBER 2008.

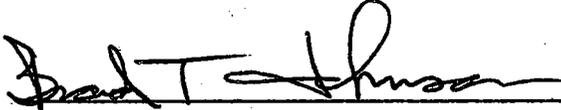


Brad T Johnson, Director
Division of Environmental Response and Remediation
And Authorized Representative of the
Executive Director of the Utah
Department of Environmental Quality

STATE OF UTAH _____)

:ss.

COUNTY OF _____)

On this 15 day of October, 2008, personally appeared before me, Brad T. Johnson
who duly acknowledged that he/she signed the above Certification of Completion as an authorized
representative of the Executive Director of the Utah Department of Environmental Quality.

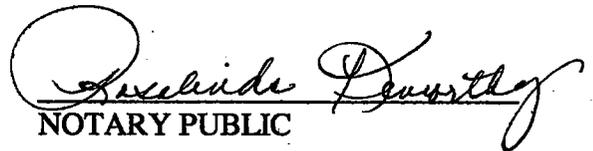
NOTARY PUBLIC

Residing At: SL County

My Commission Expires 7-13-2011



ATTACHMENT A

Sunset Ridge Middle School Legal Property Description

**Sunset Ridge Middle School
6881 West 8200 South
West Jordan, Utah**

Legal Property Description:

The Sunset Ridge Middle School site consists of the following-described real property situated in Salt Lake County, State of Utah:

Middle School Property:

Beginning at a point which lies North 89°52'00" West 174.40 feet along the South line of the Southwest Quarter of Section 34, Township 2 South, Range 2 West, Salt Lake Base and Meridian, and North 00°08'00" East 1527.49 feet from the South Quarter of said Section 34; and traversing thence North 89°59'26" West 1029.78 feet to a point which lies on the Easterly right of way line of SR-111; thence North 08°02'35" East 1016.86 feet along said Easterly right of way line to the Southerly right of way line of 8200 South; thence South 89°59'26" East 873.78 feet along said South line; thence South 00°46'52" East 1006.98 feet to the point of beginning.

Future High School Property Parcel 1:

Beginning at a point which lies South 00°35'55" East 1178.70 feet along the East section line and West 1935.15 feet from the Northeast corner of Section 34, Township 2 South, Range 2 West, Salt Lake Base and Meridian; and running thence South 00°35'55" East 1340.86 feet to the beginning of a 25.00 foot radius curve to the right; thence Southwesterly 39.54 feet along the arc of said curve through a central angle of 90°36'29"; thence North 89°59'26" West 696.51 feet; thence North 00°46'52" West 930.68 feet; thence North 89° 59'26" West 866.28 feet to a point on the East right of way line of State Highway 111; thence North 08°02'35" East 439.77 feet along said right of way; thence South 80°59'26" East 1524.94 feet to the point of beginning.

Future High School Property Parcel 2:

Beginning at the Southeast corner of the Northwest quarter of Section 34, Township 2 South, Range 2 West, Salt Lake Base and Meridian; and running thence West 944 feet to the East right of way line of the State Highway; thence North 07°33'30" East along the East line of highway a distance 1001.2 feet, thence East 812.3 feet more or less to quarter section line, thence South 994 feet to the place of BEGINNING.

**Property Tax Identification Numbers: 20-34-326-001-0000, 20-34-326-002-0000,
and 20-34-100-010-8001**

ATTACHMENT B

**Sunset Ridge Middle School
Site Map**



August 2006



Approximate Scale
1 inch = 500 feet

**SUNSET RIDGE MIDDLE SCHOOL AND HIGH SCHOOL PROPERTIES
APPROXIMATELY 8200 SOUTH HIGHWAY 111
WEST JORDAN, UTAH**

1070119



2006 Aerial Photograph with Bingham-Magna Ditch


Figure 2

NOTE: EXCESS EXCAVATED SOIL TO BE STOCKPILED ON FUTURE HIGH SCHOOL SITE, ON NORTH SIDE OF 8200 SOUTH STREET, IN LOCATIONS, MATERIAL SEPARATIONS, AND DEPTHS AS DIRECTED BY THE OWNER.

BMD Removed

8200 SOUTH ST.

BMD Remaining Below Asphalt

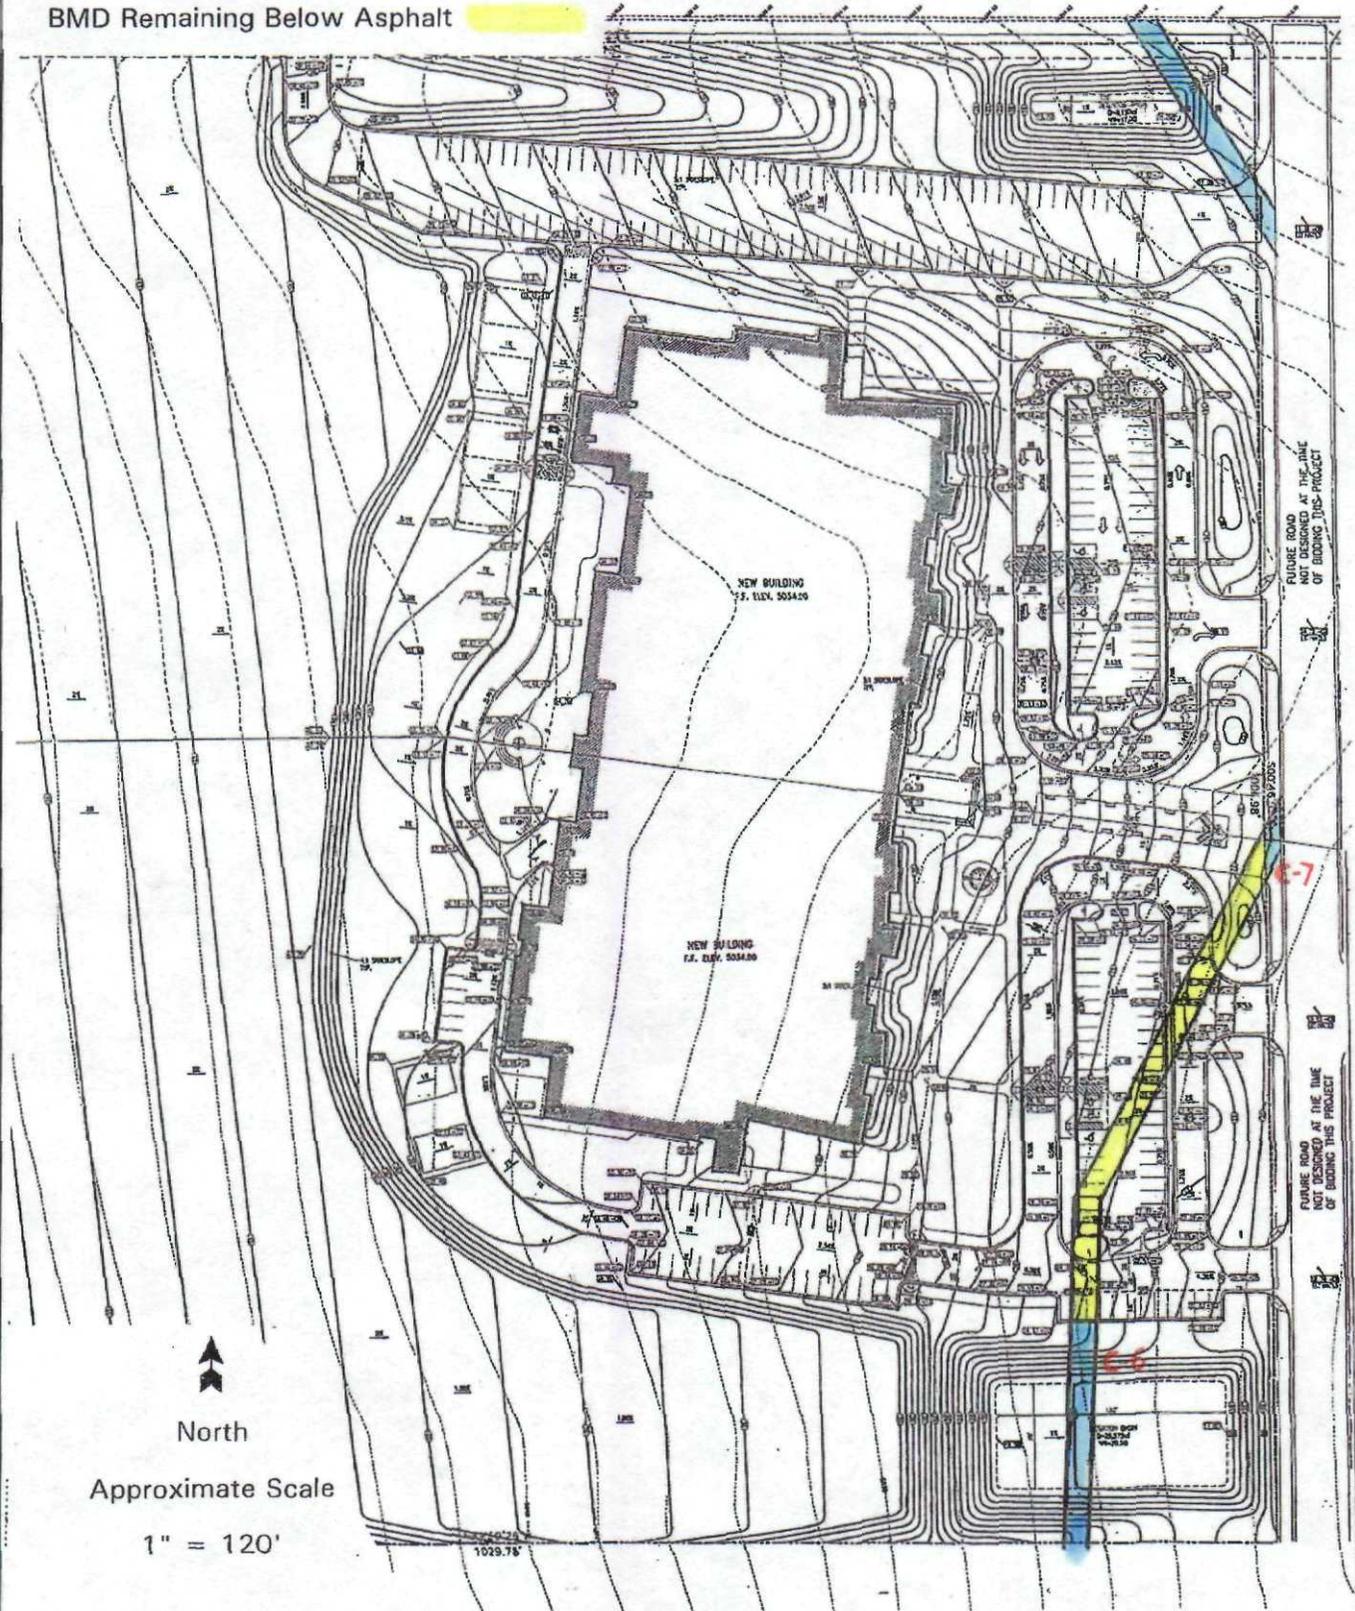

North

Approximate Scale

1" = 120'

1070119



BMD Location on Middle School Property

Figure 4